



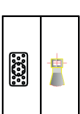

CAIXA Cultural Brasileira/DF

Planta da Galeria Principal

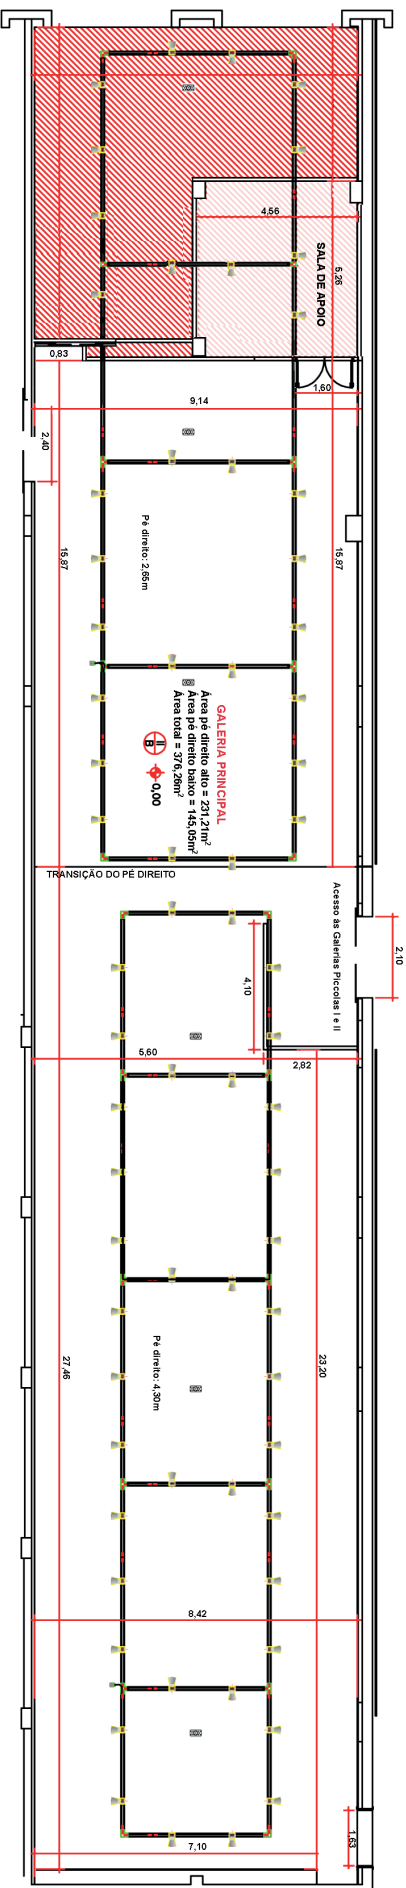

SPOT PARA TELHO PARA LAMPADA PARO COM LAMPADAS LED 7W BASE E-27
 BLOCO AUTONOMO DE EMERGENCIA, SW DE POTENCIA, COM 30 LAMPADAS DE LED.
 REFERENCIA: STANLAX DA EMPALUX.